

EGGEMEYER ASSOCIATES ARCHITECTS

T 618.988.2380

F 618.988.2381

3029 South Park Ave.

P.O. Box 640

Herrin, IL 62948

eggemeyer-architects.com

ADDENDUM

TO: All Concerned	ADDENDUM No.:	One (1)
RE: Admin Roof Replacement Rend Lake College	DATE OF ISSUE:	March 5, 2018
FOR: Illinois Community College District #521	DOCUMENT DATE:	February 16, 2018
	PROJECT No.:	1749

THIS ADDENDUM forms a part of the Contract Documents and Supplements and modifies them as follows: Bidders shall acknowledge receipt of this ADDENDUM on Page BF-2 of the Bid Form.

SPECIFICATIONS

ITEM 1: Section 07 60 00 – Flashing and Sheet Metal, Paragraph 2.3.A: Page 07 60 00 – 1; Add the Following.

6. Seam Flashing. Install a 6” strip of EPDM 45 mil membrane flashing over each joint in the new gutter. Clean and adhere the EPDM to the gutter and seal the edges.

DRAWINGS

ITEM 2: Sheet A2-0: Roof Key Notes, Note 1.
Revise note to read:

Remove and replace existing gutter and hangers with new custom fabricated gutter. Install a bead of sealant at each joint and 6” EPDM flashing with sealant on both edges.

ITEM 3: Sheet A2-0: Detail 1 Gutter Detail at Canopy.
Revise Detail:

Revise the gutter from 10” tall to 7” tall.

ITEM 4: Sheet A2-0: Detail 1,2,3, Gutter Detail.
Revise note to read:

Remove existing and replace metal gutter with custom fabricated.

ITEM 5: Sheet A2-0: Partial Roof Plan – Academic Building.
Revise:

Revise the length of gutter to be replaced from 121'-11" to 147'-0". Tie new canopy gutter into the building gutter with a smooth transition. See attached drawing AD-1

ITEM 6: Sheet A2-0: Partial Roof Plan – Gymnasium.
Revise:


Revise the length of gutter to be replaced from 78'-3" to 91'-10". Tie new canopy gutter into the building gutter with a smooth transition. See attached Drawing AD-1

ITEM 7: Sheet A2-0: Partial Roof Plan – Student Center.
Revise:

Revise the length of gutter to be replaced from 82'-0" to 117'-3". Tie new west side gutter into the south side gutter with a smooth transition.



END ADDENDUM

Attachments:1

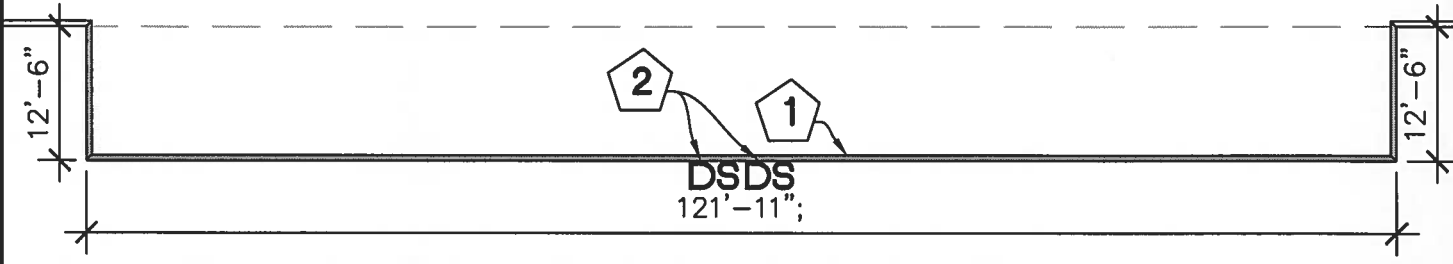

PARTIAL ROOF PLAN

SCALE: NOT TO SCALE ACADEMIC BUILDING

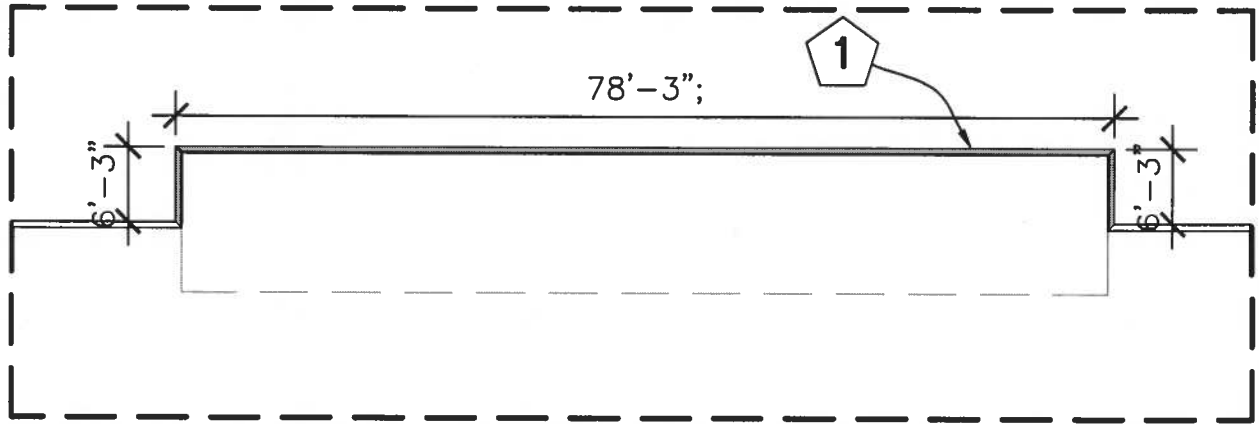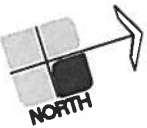


PARTIAL ROOF PLAN

SCALE: NOT TO SCALE

GYMNASIUM



Project No.: 1749	Project Title: ADMIN ROOF REPLACEMENT	 EGGEMEYER ASSOCIATES ARCHITECTS 3029 South Park Ave. P.O. Box 640 Herrin, IL 62948 IDPR 184-000255 T 618.988.2380 F 618.988.2381 eggemeyer-architects.com	Sheet No.:
Date: 3/5/18	For The: REND LAKE COLLEGE		AD-1
Drawn By: EJK			Of: 1
Checked:			